

www.eventworks.fi



Merisärkkä, Kalajoki
TECHNICAL SPECIFICATIONS
SOUND SPECIFICATIONS
LIGHT SPECIFICATIONS

PRODUCTION Merisärkkä, Kalajoki	VENUE Merisärkkä, Kalajoki	DATE Summer 2021	NOTES	
DESIGNED BY Eventworks Oy	FILENAME ew_kalajoki_2021.vwx	VERSION 001	SHEET NAME Index	



Merisärkkä, Kalajoki 2021

Main PA

TOPS

6pcs d&b audiotechnik Q1
2pcs d&b audiotechnik Qsub
Driven by D12 amps

SUBS

2pcs d&b audiotechnik B2sub
4pcs d&b audiotechnik Qsub
Driven by D12 amps
EP5 cables

OF

2pcs d&b audiotechnik Q1
Driven by D12 amps

Signal Processing & Mixer Setup

FOH

Behringer X32

Multicore

2pcs Cat5e GUEST

I/O

Midas DL32

Stage, Power, Mics, Stands & Misc

Stage Cables

4pcs 12ch 10m Dreitec stagebox with shuco outlets
30pcs Neutric/cordial XLR Cables 3/5/10m
8pcs German shuco outlets 3/5/10

Microphones & stands

6pcs BSS AR-133 Active DI
2pcs Radial Engineer Pro DI
4pcs Opus 87
1pcs Sennheiser e602-II
2pcs Sennheiser e606
1pcs Sennheiser e901
3pcs Sennheiser e945
2pcs Shure ksm137
2pcs Shure sm58

10pcs K&M 210/2 (long boom)
4pcs 259 (short boom)

Power

32a Distro
16a Distro
3p32a cables
3p16a cables


Others


4pcs 3-10m 6.3mm jack cable
4pcs 3-10m 6.3mm trs jack cable
2pcs XLR male - 6.3 jack adapter
2pcs XLR male str - RCA str adapter
2pcs XLR str - 3.5mm jack adapter

Monitors

Wedges

4pcs d&b audiotechnik MAX
Driven by Epac amps
NL4 cables

PRODUCTION Merisärkkä, Kalajoki	VENUE Merisärkkä, Kalajoki	DATE Summer 2021	NOTES	
DESIGNED BY Eventworks Oy	FILENAME ew_kalajoki_2021.vwx	VERSION 001	SHEET NAME Sound	 www.eventworks.fi

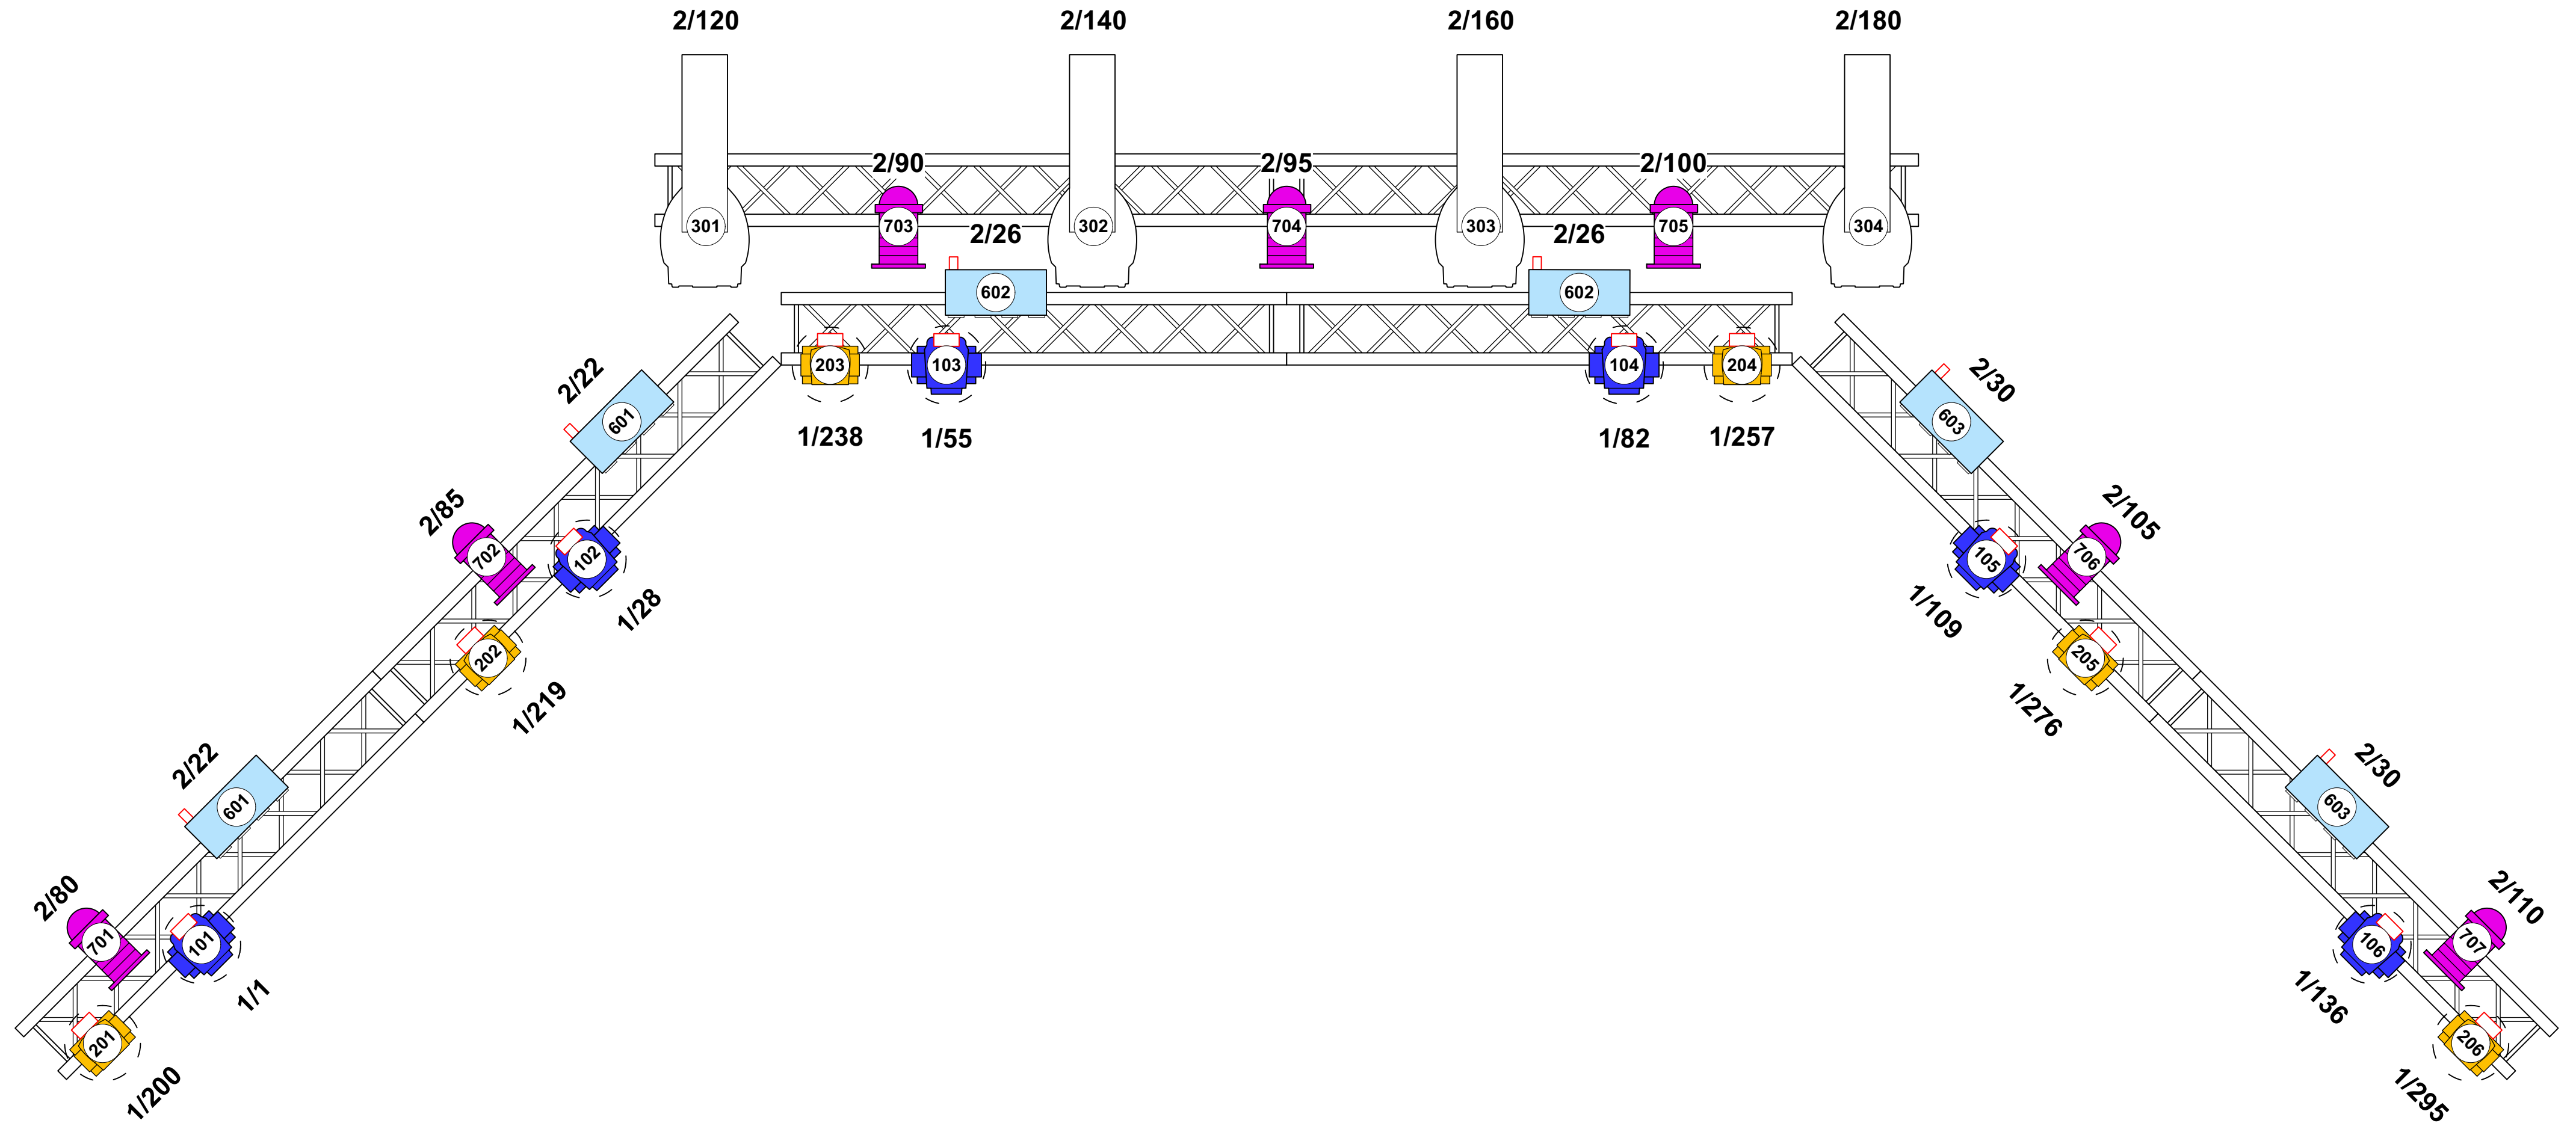

PRODUCTION
Merisärkkä, Kalajoki

VENUE
Merisärkkä, Kalajoki

DATE
Summer 2021

NOTES

DESIGNED BY
Eventworks Oy

FILENAME
ew_kalajoki_2021.vwx


VERSION
001

SHEET NAME
Top View PLOT



Merisärkkä, Kalajoki PATCH

Fixture	Universe	DMX	Mode	Location	ID
Robe Spikie	1	1	Mode1		101
Robe Spikie	1	28	Mode1		102
Robe Spikie	1	55	Mode1		103
Robe Spikie	1	82	Mode1		104
Robe Spikie	1	109	Mode1		105
Robe Spikie	1	136	Mode1		106
Robe 100 LEDBeam	1	200	Mode2		201
Robe 100 LEDBeam	1	219	Mode2		202
Robe 100 LEDBeam	1	238	Mode2		203
Robe 100 LEDBeam	1	257	Mode2		204
Robe 100 LEDBeam	1	276	Mode2		205
Robe 100 LEDBeam	1	295	Mode2		206
Martin MX10	2	120	MX10		301
Martin MX10	2	140	MX10		302
Martin MX10	2	160	MX10		303
Martin MX10	2	180	MX10		304
PR Lighting Pilot150	2	40	10ch	tilavalo	401
PR Lighting Pilot150	2	50	10ch	tilavalo	402
PR Lighting Pilot150	2	60	10ch	tilavalo	403
PR Lighting Pilot150	2	70	10ch	tilavalo	404
Generic Dimmer	2	6	1ch	Frontlights	501
Generic Dimmer	2	7	1ch	Frontlights	502
Generic Dimmer	2	8	1ch	Frontlights	503
Generic Dimmer	2	9	1ch	Frontlights	504
Generic Dimmer	2	10	1ch	Frontlights	505
Generic Dimmer	2	11	1ch	Frontlights	506
Eurolite Led CLS-9 QCL RGBW	2	22	4ch		601
Eurolite Led CLS-9 QCL RGBW	2	26	4ch		602
Eurolite Led CLS-9 QCL RGBW	2	30	4ch		603
Generic LED RGBAW LTP	2	80	5ch		701
Generic LED RGBAW LTP	2	85	5ch		702
Generic LED RGBAW LTP	2	90	5ch		703
Generic LED RGBAW LTP	2	95	5ch		704
Generic LED RGBAW LTP	2	100	5ch		705
Generic LED RGBAW LTP	2	105	5ch		706
Generic LED RGBAW LTP	2	110	5ch		708
Unique Hazer	1	511			801
Unique Hazer	1	512			802

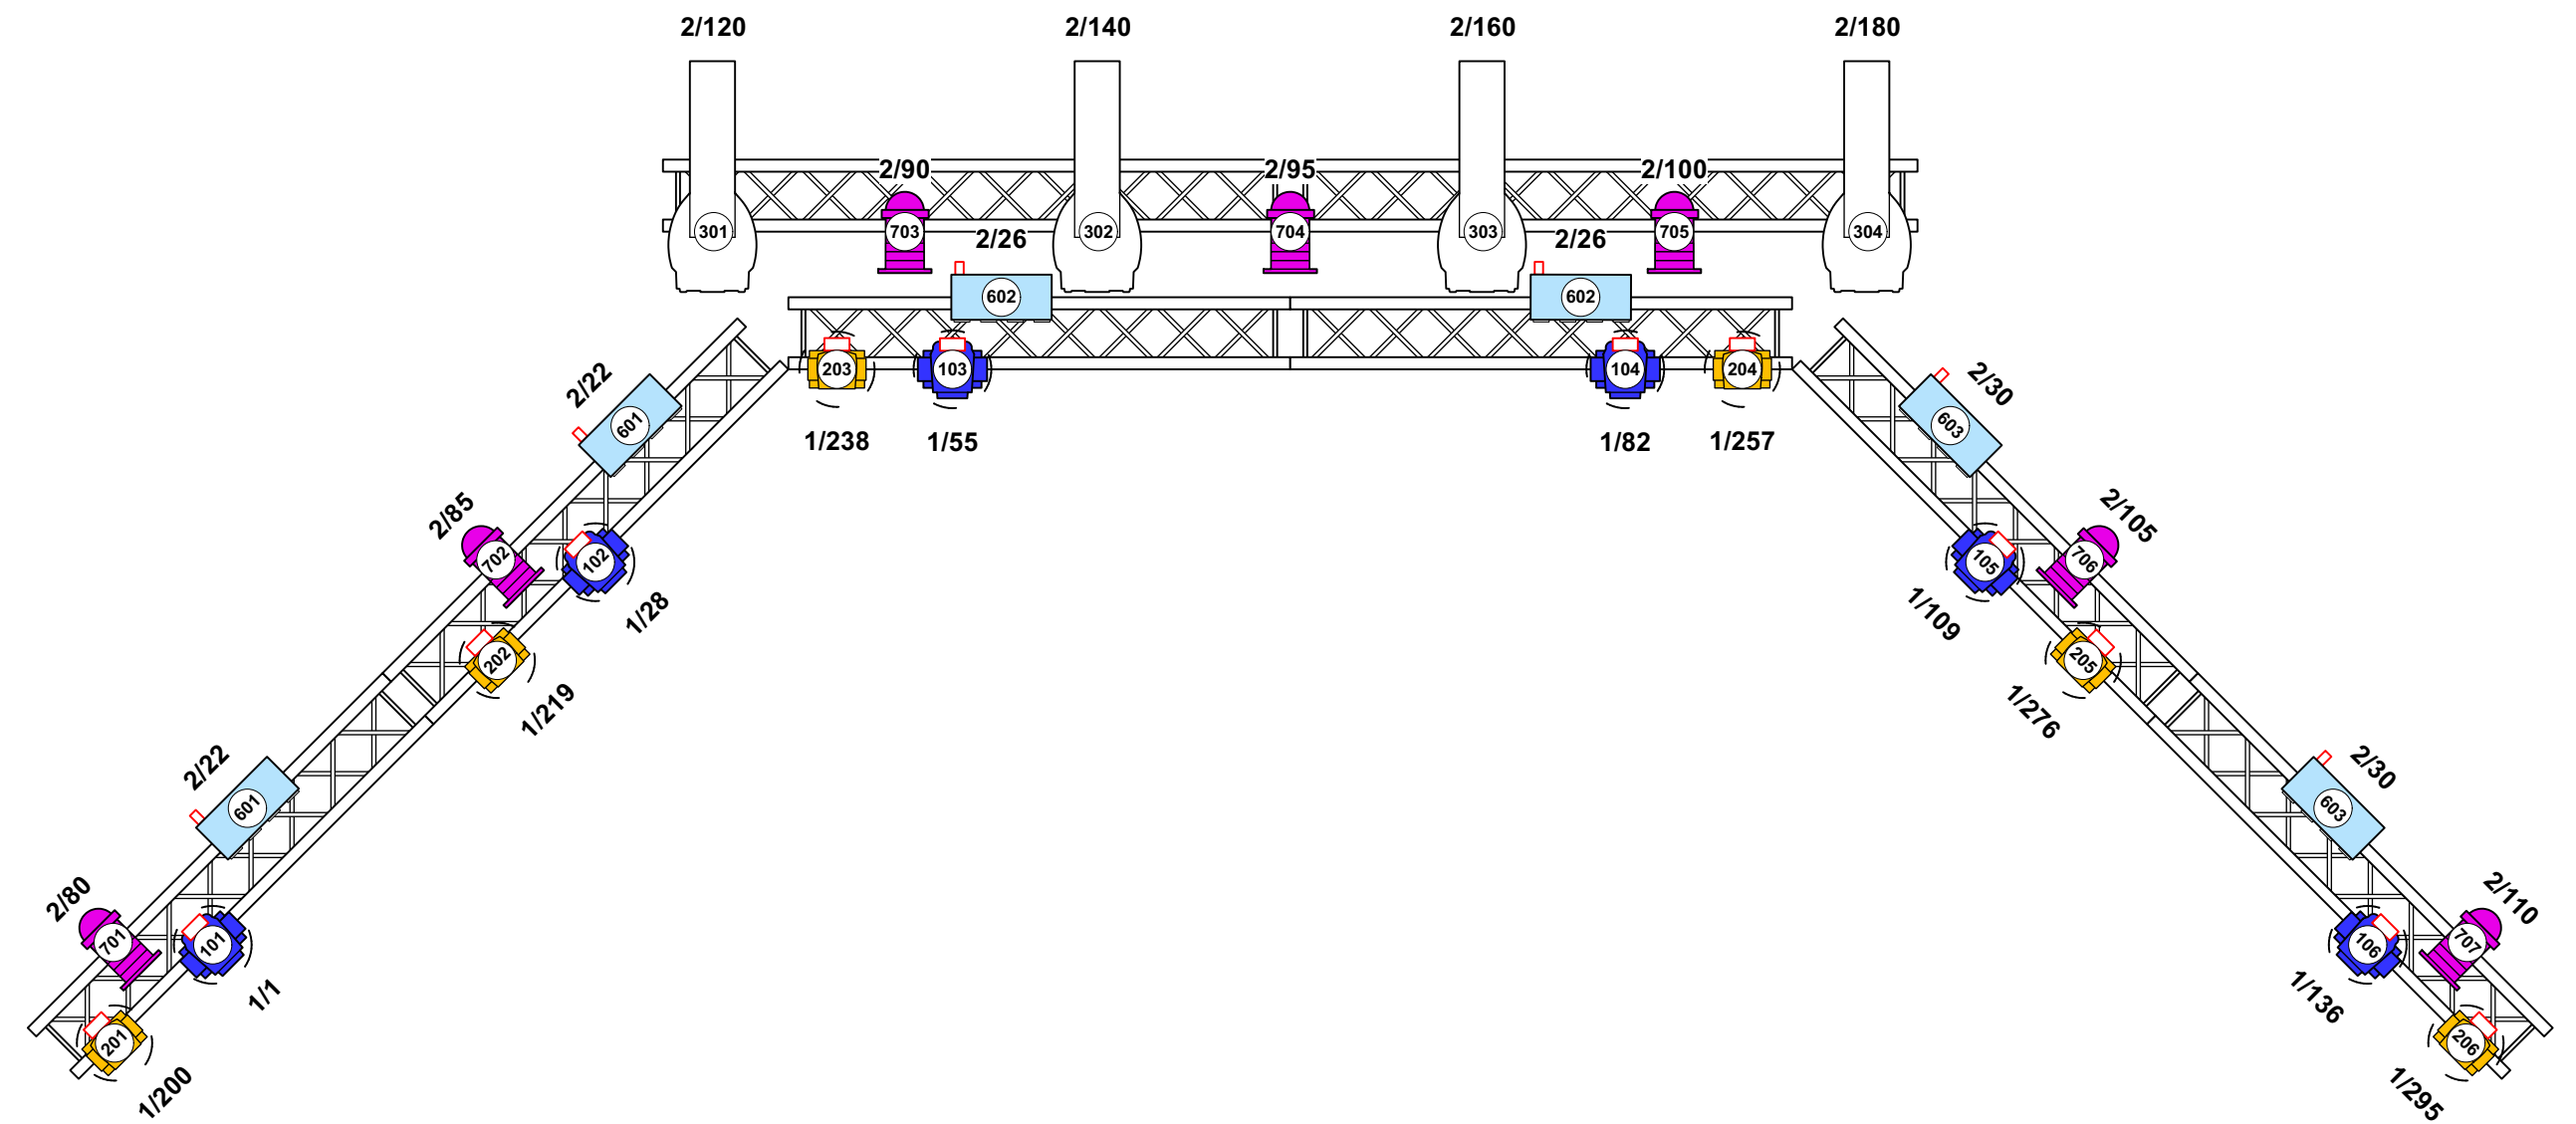

PRODUCTION Merisärkkä, Kalajoki	VENUE Merisärkkä, Kalajoki	DATE Summer 2021	NOTES	
DESIGNED BY Eventworks Oy	FILENAME ew_kalajoki_2021.vwx	VERSION 001	SHEET NAME DMX Patch	